


BREEZY POINT CITY HALL

EXISTING CITY HALL – 4,000 SF

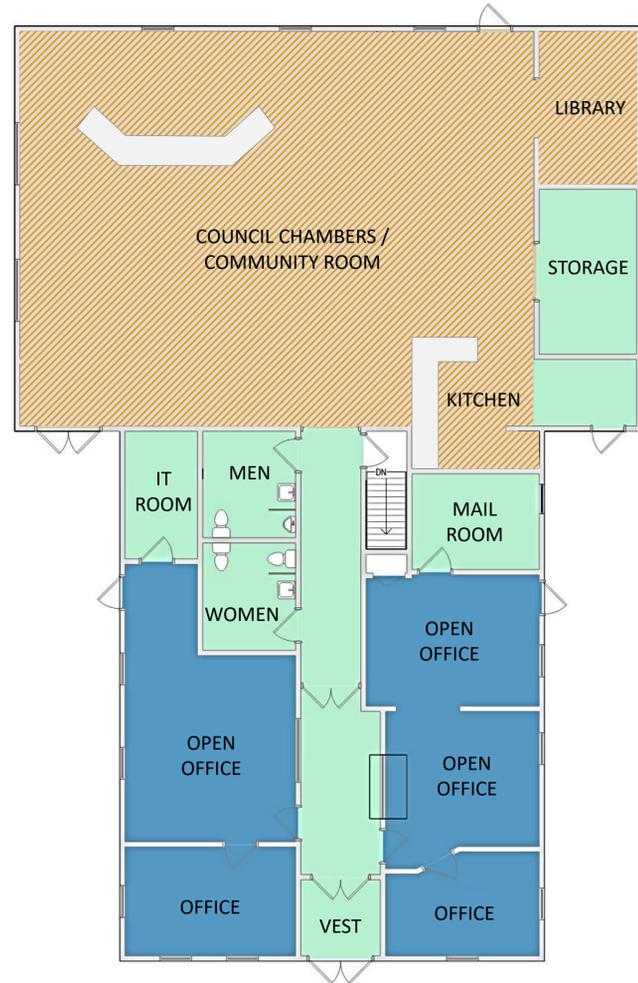


SCALE: 1/4" = 1' - 0"



LEGEND

- SUPPORT SPACES – 1,350 SF
- COUNCIL CHAMBERS - 1,650 SF / COMMUNITY
- ADMINISTRATION – 1,000 SF

NEW CITY HALL – 12,000 SF

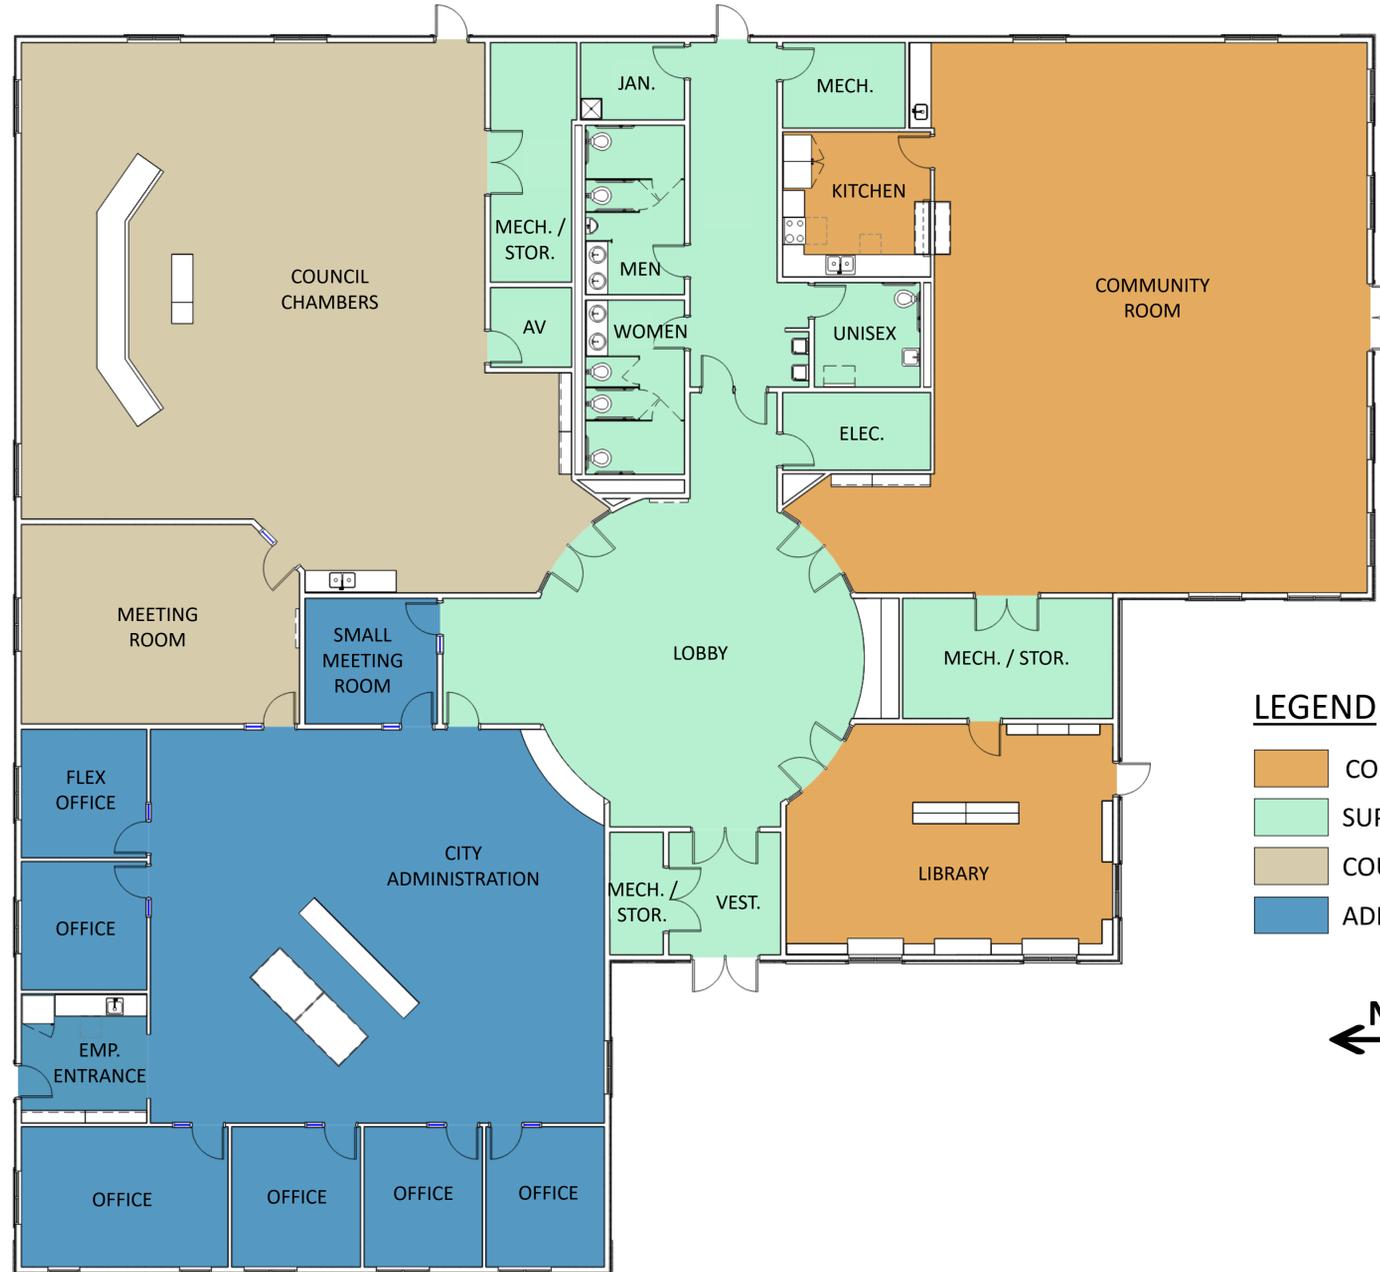

SCALE: 1/4" = 1' - 0"

LEGEND

- COMMUNITY – 3,200 SF
- SUPPORT SPACES – 3,000 SF
- COUNCIL CHAMBERS – 2,800 SF
- ADMINISTRATION – 3,000 SF



January 23rd, 2024

WIDSETH


BREEZY POINT CITY HALL



NORTH
←

LEGEND

- COMMUNITY
- SUPPORT SPACES
- COUNCIL CHAMBERS
- ADMINISTRATION

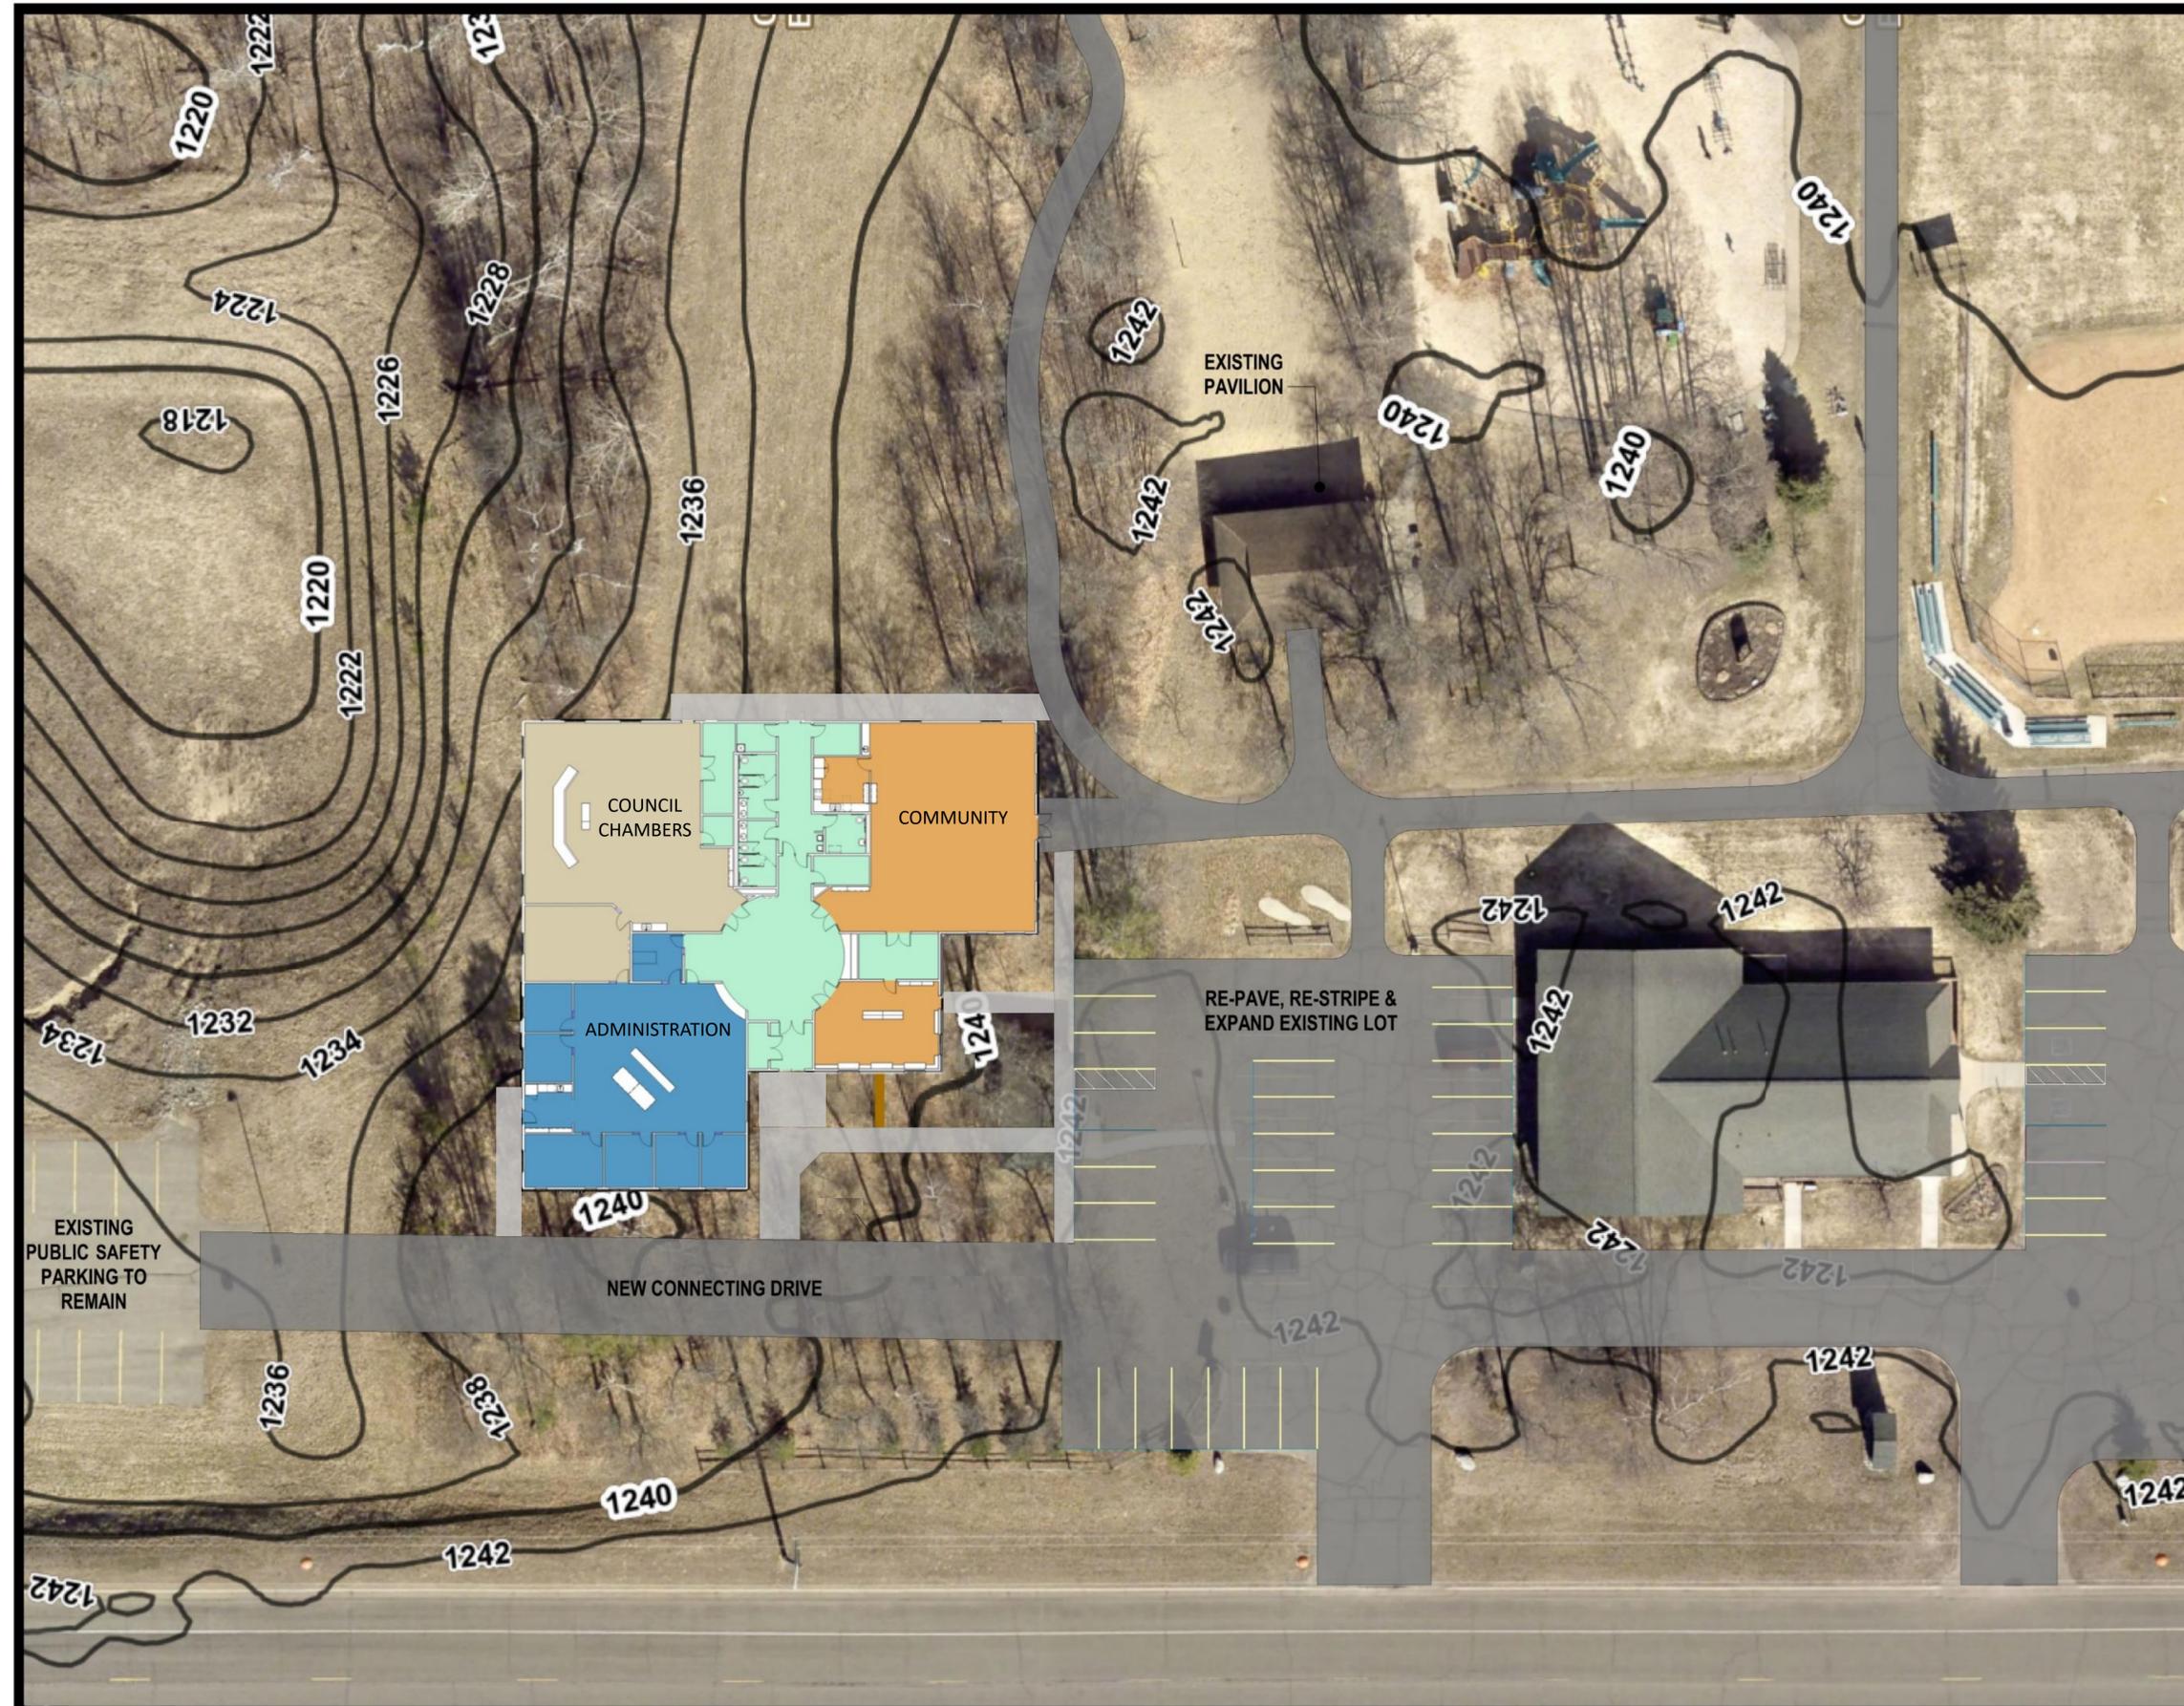

January 23rd, 2024

WIDSETH

BREEZY POINT CITY HALL



January 23rd, 2024

WIDSETH

BREEZY POINT CITY HALL




January 23rd, 2024

WIDSETH

BREEZY POINT CITY HALL

CITY ADMINISTRATION

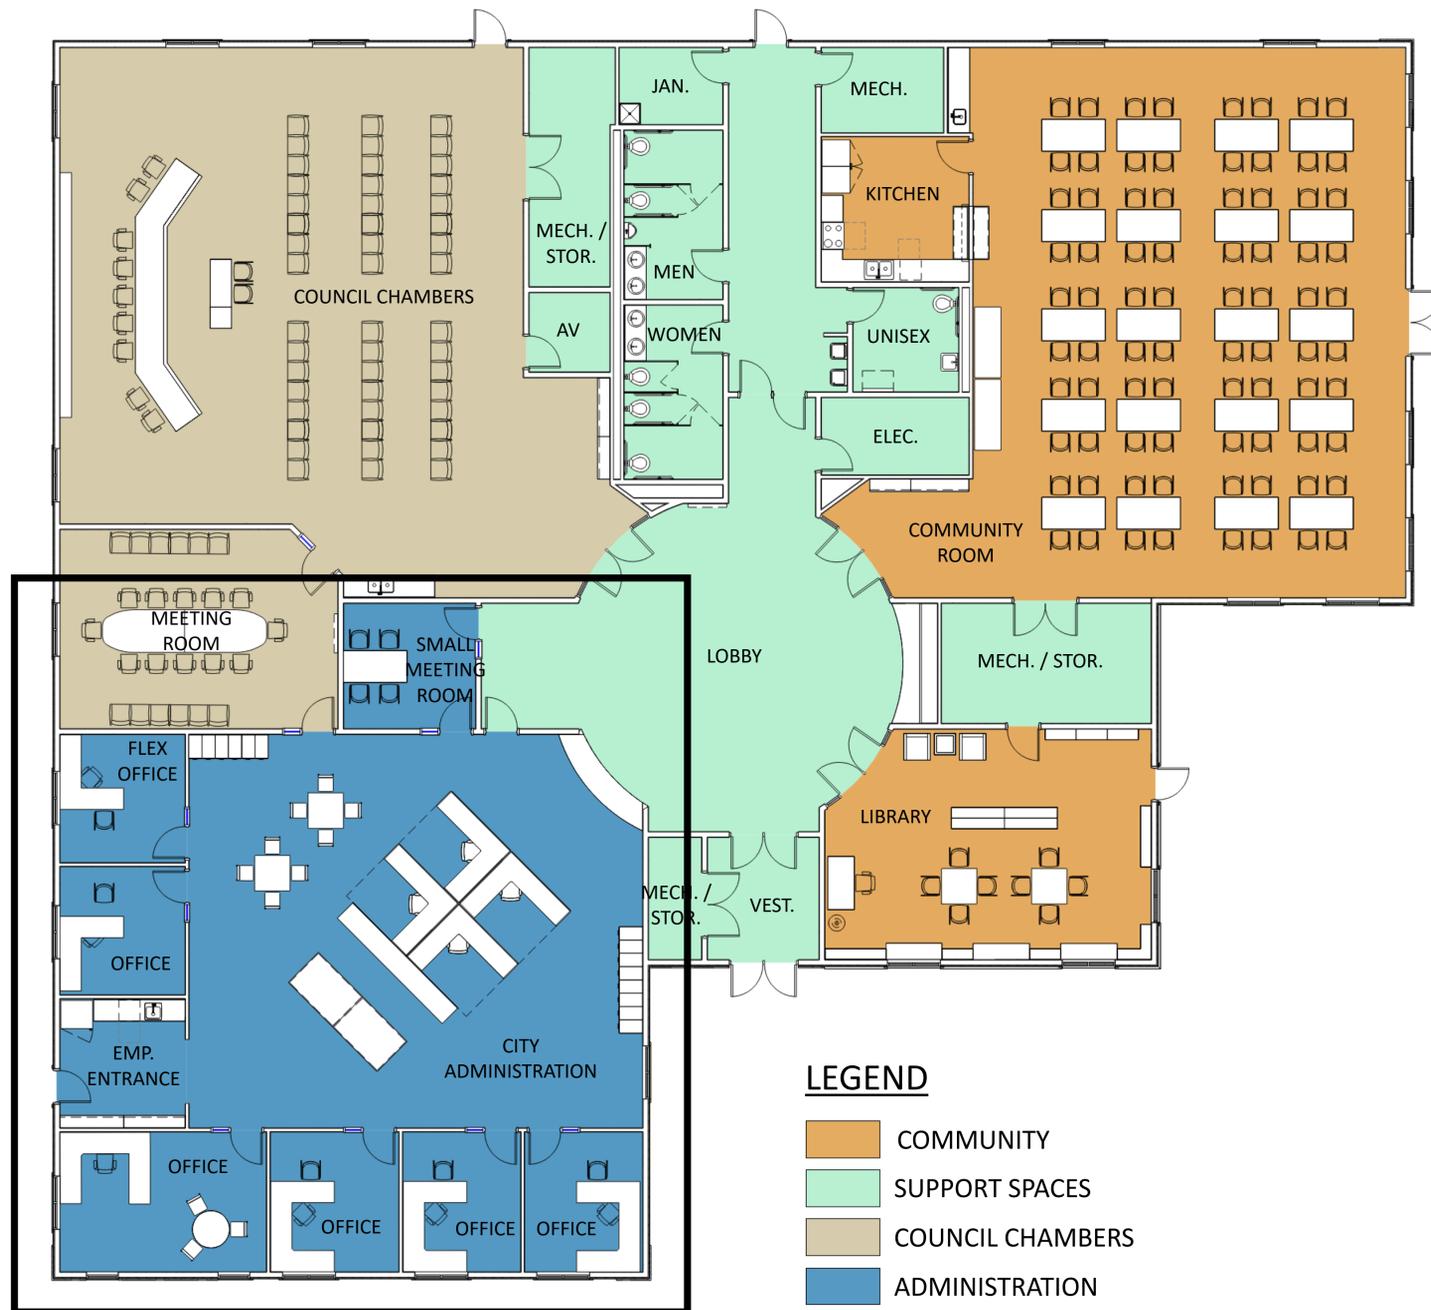

LEGEND

- COMMUNITY
- SUPPORT SPACES
- COUNCIL CHAMBERS
- ADMINISTRATION



Small Meeting Room



Private Office



Open Office



January 23rd, 2024

WIDSETH

BREEZY POINT CITY HALL

COUNCIL CHAMBERS



LEGEND

- COMMUNITY
- SUPPORT SPACES
- COUNCIL CHAMBERS
- ADMINISTRATION



City Council Dais



Large Meeting Room



Council Chambers



January 23rd, 2024

WIDSETH

BREEZY POINT CITY HALL

COMMUNITY ROOM



Entry



Kitchen



Community Room



January 23rd, 2024

WIDSETH

BREEZY POINT CITY HALL

LIBRARY



NORTH ←

January 23rd, 2024

WIDSETH

BREEZY POINT CITY HALL

LOBBY



Transaction Counter



Lobby



January 23rd, 2024

WIDSETH